


NAREED – CHANGE APPLICATION  
121 BROMELTON HOUSE ROAD, BROMELTON QLD 4285



LOCALITY PLAN  
N.T.S

| SHEET NO. | SHEET TITLE                          | REVISION |
|-----------|--------------------------------------|----------|
| 01        | COVER SHEET                          | 1        |
| 02        | SITE PLAN                            | 1        |
| 03        | DWELLING SITE LAYOUT                 | 1        |
| 04        | CROSS SECTION LAYOUT                 | 1        |
| 05        | PROPOSED EARTHEN PADS CROSS SECTIONS | 1        |

|   |             
|---|-------------|--|--|---------------|----------|-------------------------------------------------|--|----------------------------------|------|-------|-------|-----------------------------------|--|---------------------------------------------------------------------------------------|--|----------|--|-------------------|--|---|--|
|   |             |  |  | SURVEY DATA   |          | DEERAN FAMILY TRUST                             |  | COVER SHEET                      |      |       |       | PO Box 554<br>Beaudesert QLD 4285 |  | <div>ACS Engineers</div> <div>CIVIL   ENVIRONMENTAL   PROJECT MANAGEMENT</div>        |  |          |  |                   |  |   |  |
|   |             |  |  | DATUM         |          | 151 BROMELTON HOUSE ROAD, BROMELTON QLD<br>4285 |  |                                  |      |       |       |                                   |  |                                                                                       |  |          |  |                   |  |   |  |
|   |             |  |  | GDA94         |          |                                                 |  |                                  |      |       |       |                                   |  |                                                                                       |  |          |  |                   |  |   |  |
|   |             |  |  | MAP GRID      |          |                                                 |  |                                  |      |       |       |                                   |  |                                                                                       |  |          |  |                   |  |   |  |
|   |             |  |  | MGA-56        |          | NAREED - CHANGE APPLICATION                     |  | ENGINEERING CERTIFICATION (RPEQ) |      |       |       | DRAWING NUMBER                    |  | REVISION                                                                              |  |          |  |                   |  |   |  |
|   |             |  |  | HEIGHT ORIGIN |          |                                                 |  |                                  |      |       |       |                                   |  |                                                                                       |  |          |  |                   |  |   |  |
|   |             |  |  | AHD           |          |                                                 |  |                                  |      |       |       |                                   |  |                                                                                       |  |          |  |                   |  |   |  |
|   |             |  |  | SURVEY BOOKS  |          | 121 BROMELTON HOUSE ROAD, BROMELTON QLD<br>4285 |  | #                                |      | FIELD |       | NAME                              |  | SIGNATURE                                                                             |  | DATE     |  |                   |  |   |  |
| 1   | PRELIMINARY |  |  | HJM           | 23/04/25 |                                                 |  |                                  |      | 13697 | CIVIL | S. SHAY                           |  |  |  | 20/05/25 |  | ACS-250016-GEN-01 |  | 1 |  |
| REVISION/DETAILS   |             |  |  | DWN           | DATE     |                                                 |  | DES                              | DATE |       |       |                                   |  |                                                                                       |  |          |  |                   |  |   |  |
| FILE: C:\USERS\TAVIAJ\1\APPDATA\LOCAL\TEMP\ACCPUBLISH_10432\ACS-250016-GEN.DWG PLOT TIME: 20/5/2025 - 10:12AM BY USER: TAVIAJENSEN |             |  

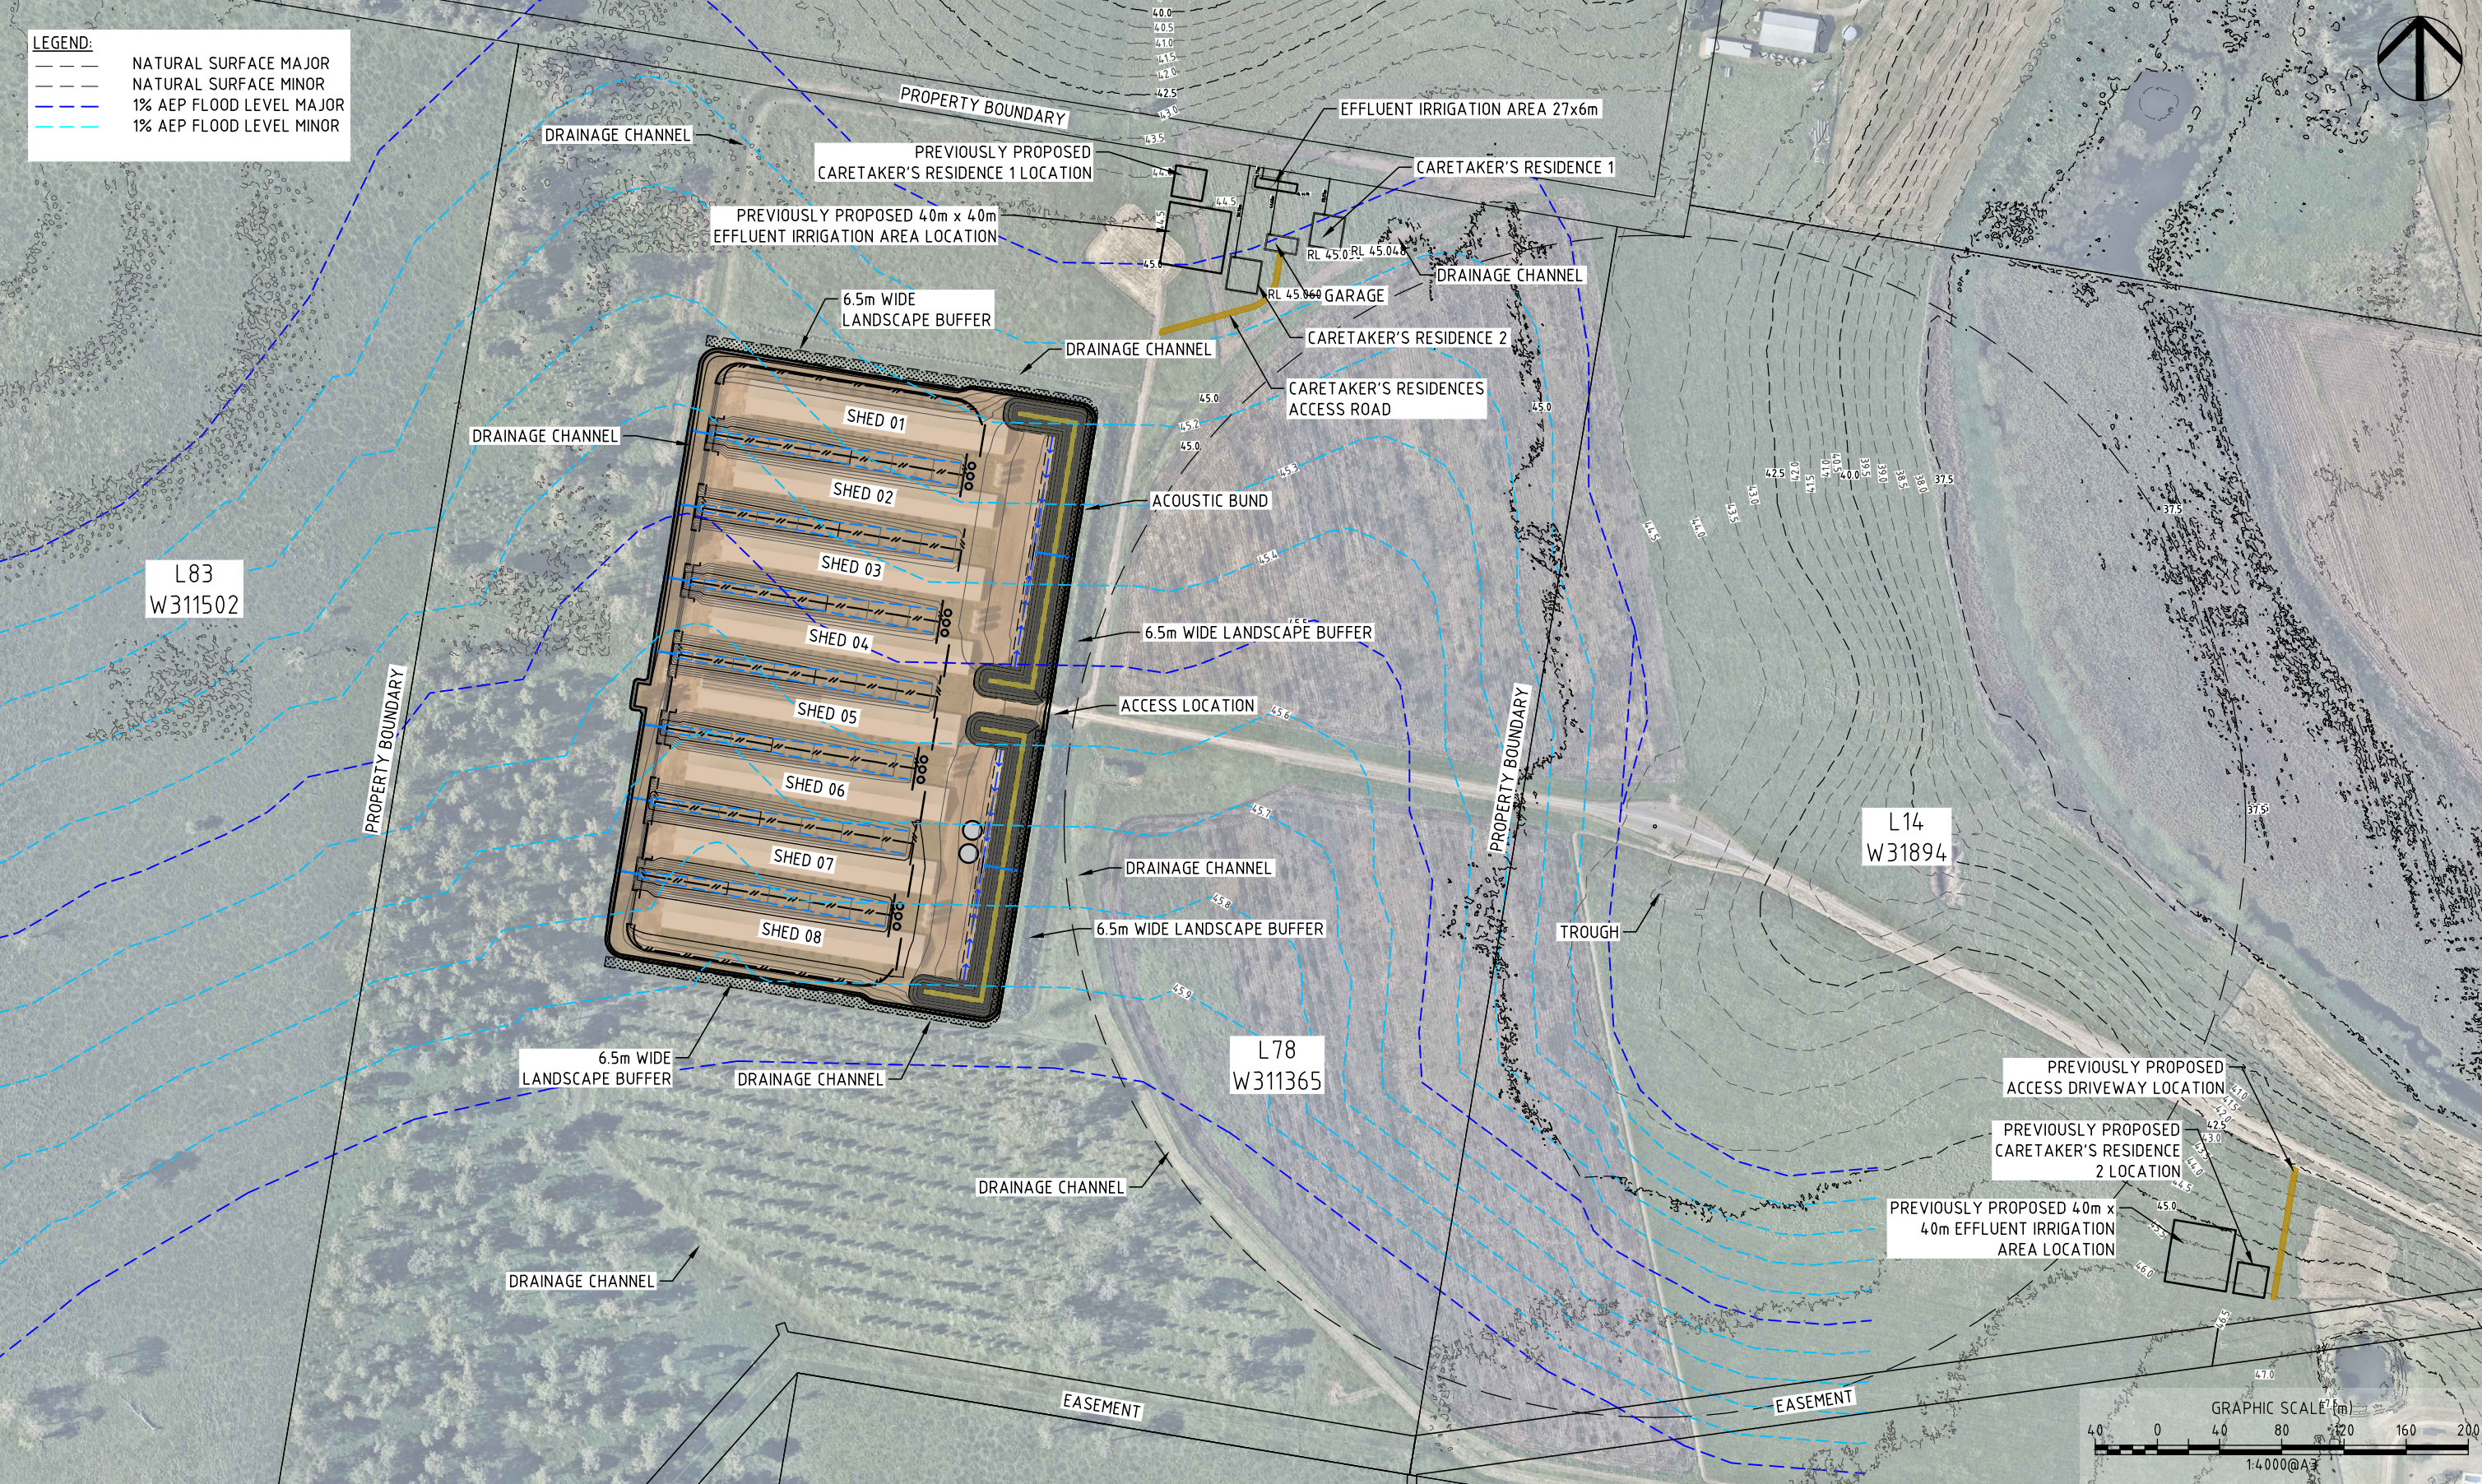

|   |  
|---|--|------------------|--|--|--|-------------|--|-------------------------------------------------|--|----------------------------------|--|-------|--|-------------------------------------------------|--|---------------------------------------------------------------------------------------|--|----------|--|-------------------|--|---|--|
|   |  |                  |  |  |  | SURVEY DATA |  | DEERAN FAMILY TRUST                             |  | SITE PLAN                        |  |       |  | PO Box 554<br>Beaudesert QLD 4285               |  | ACS Engineers<br>CIVIL   ENVIRONMENTAL   PROJECT MANAGEMENT                           |  |          |  |                   |  |   |  |
|   |  |                  |  |  |  | DATUM       |  | 151 BROMELTON HOUSE ROAD, BROMELTON QLD<br>4285 |  |                                  |  |       |  |                                                 |  |                                                                                       |  |          |  |                   |  |   |  |
|   |  |                  |  |  |  | GDA94       |  |                                                 |  |                                  |  |       |  |                                                 |  |                                                                                       |  |          |  |                   |  |   |  |
|   |  |                  |  |  |  | MAP GRID    |  |                                                 |  |                                  |  |       |  |                                                 |  |                                                                                       |  |          |  |                   |  |   |  |
|   |  |                  |  |  |  |             |  | MGA-56                                          |  | NAREED - CHANGE APPLICATION      |  |       |  | (07) 5541 3500<br>www.acsengineers.com.au       |  |                                                                                       |  |          |  |                   |  |   |  |
|   |  |                  |  |  |  |             |  | HEIGHT ORIGIN                                   |  |                                  |  |       |  |                                                 |  |                                                                                       |  |          |  |                   |  |   |  |
|   |  |                  |  |  |  |             |  | AHD                                             |  |                                  |  |       |  |                                                 |  |                                                                                       |  |          |  |                   |  |   |  |
|   |  |                  |  |  |  |             |  | SURVEY BOOKS                                    |  |                                  |  |       |  |                                                 |  |                                                                                       |  |          |  |                   |  |   |  |
|   |  |                  |  |  |  |             |  |                                                 |  | ENGINEERING CERTIFICATION (RPEQ) |  |       |  | DRAWING NUMBER                                  |  | REVISION                                                                              |  |          |  |                   |  |   |  |
|   |  |                  |  |  |  |             |  |                                                 |  | #                                |  | FIELD |  | NAME                                            |  | SIGNATURE                                                                             |  | DATE     |  | ACS-250016-GEN-02 |  | 1 |  |
|   |  |                  |  |  |  |             |  |                                                 |  | 13697                            |  | CIVIL |  | S. SHAY                                         |  |  |  | 20/05/25 |  |                   |  |   |  |
| 1   |  | PRELIMINARY      |  |  |  | HJM         |  | 23/04/25                                        |  |                                  |  |       |  | 121 BROMELTON HOUSE ROAD, BROMELTON QLD<br>4285 |  |                                                                                       |  |          |  |                   |  |   |  |
|   |  | REVISION/DETAILS |  |  |  | DWN         |  | DATE                                            |  | DES                              |  | DATE  |  |                                                 |  |                                                                                       |  |          |  |                   |  |   |  |
| FILE: C:\USERS\TAVIAJ\1\APPDATA\LOCAL\TEMP\ACUPUBLISH_10432\ACS-250016-GEN.DWG PLOT TIME: 20/5/2025 - 10:12AM BY USER: TAVIAJENSEN |  |                  





